

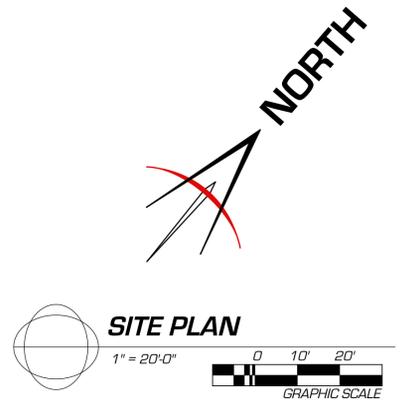


# WILLOWBROOK MEADOWS

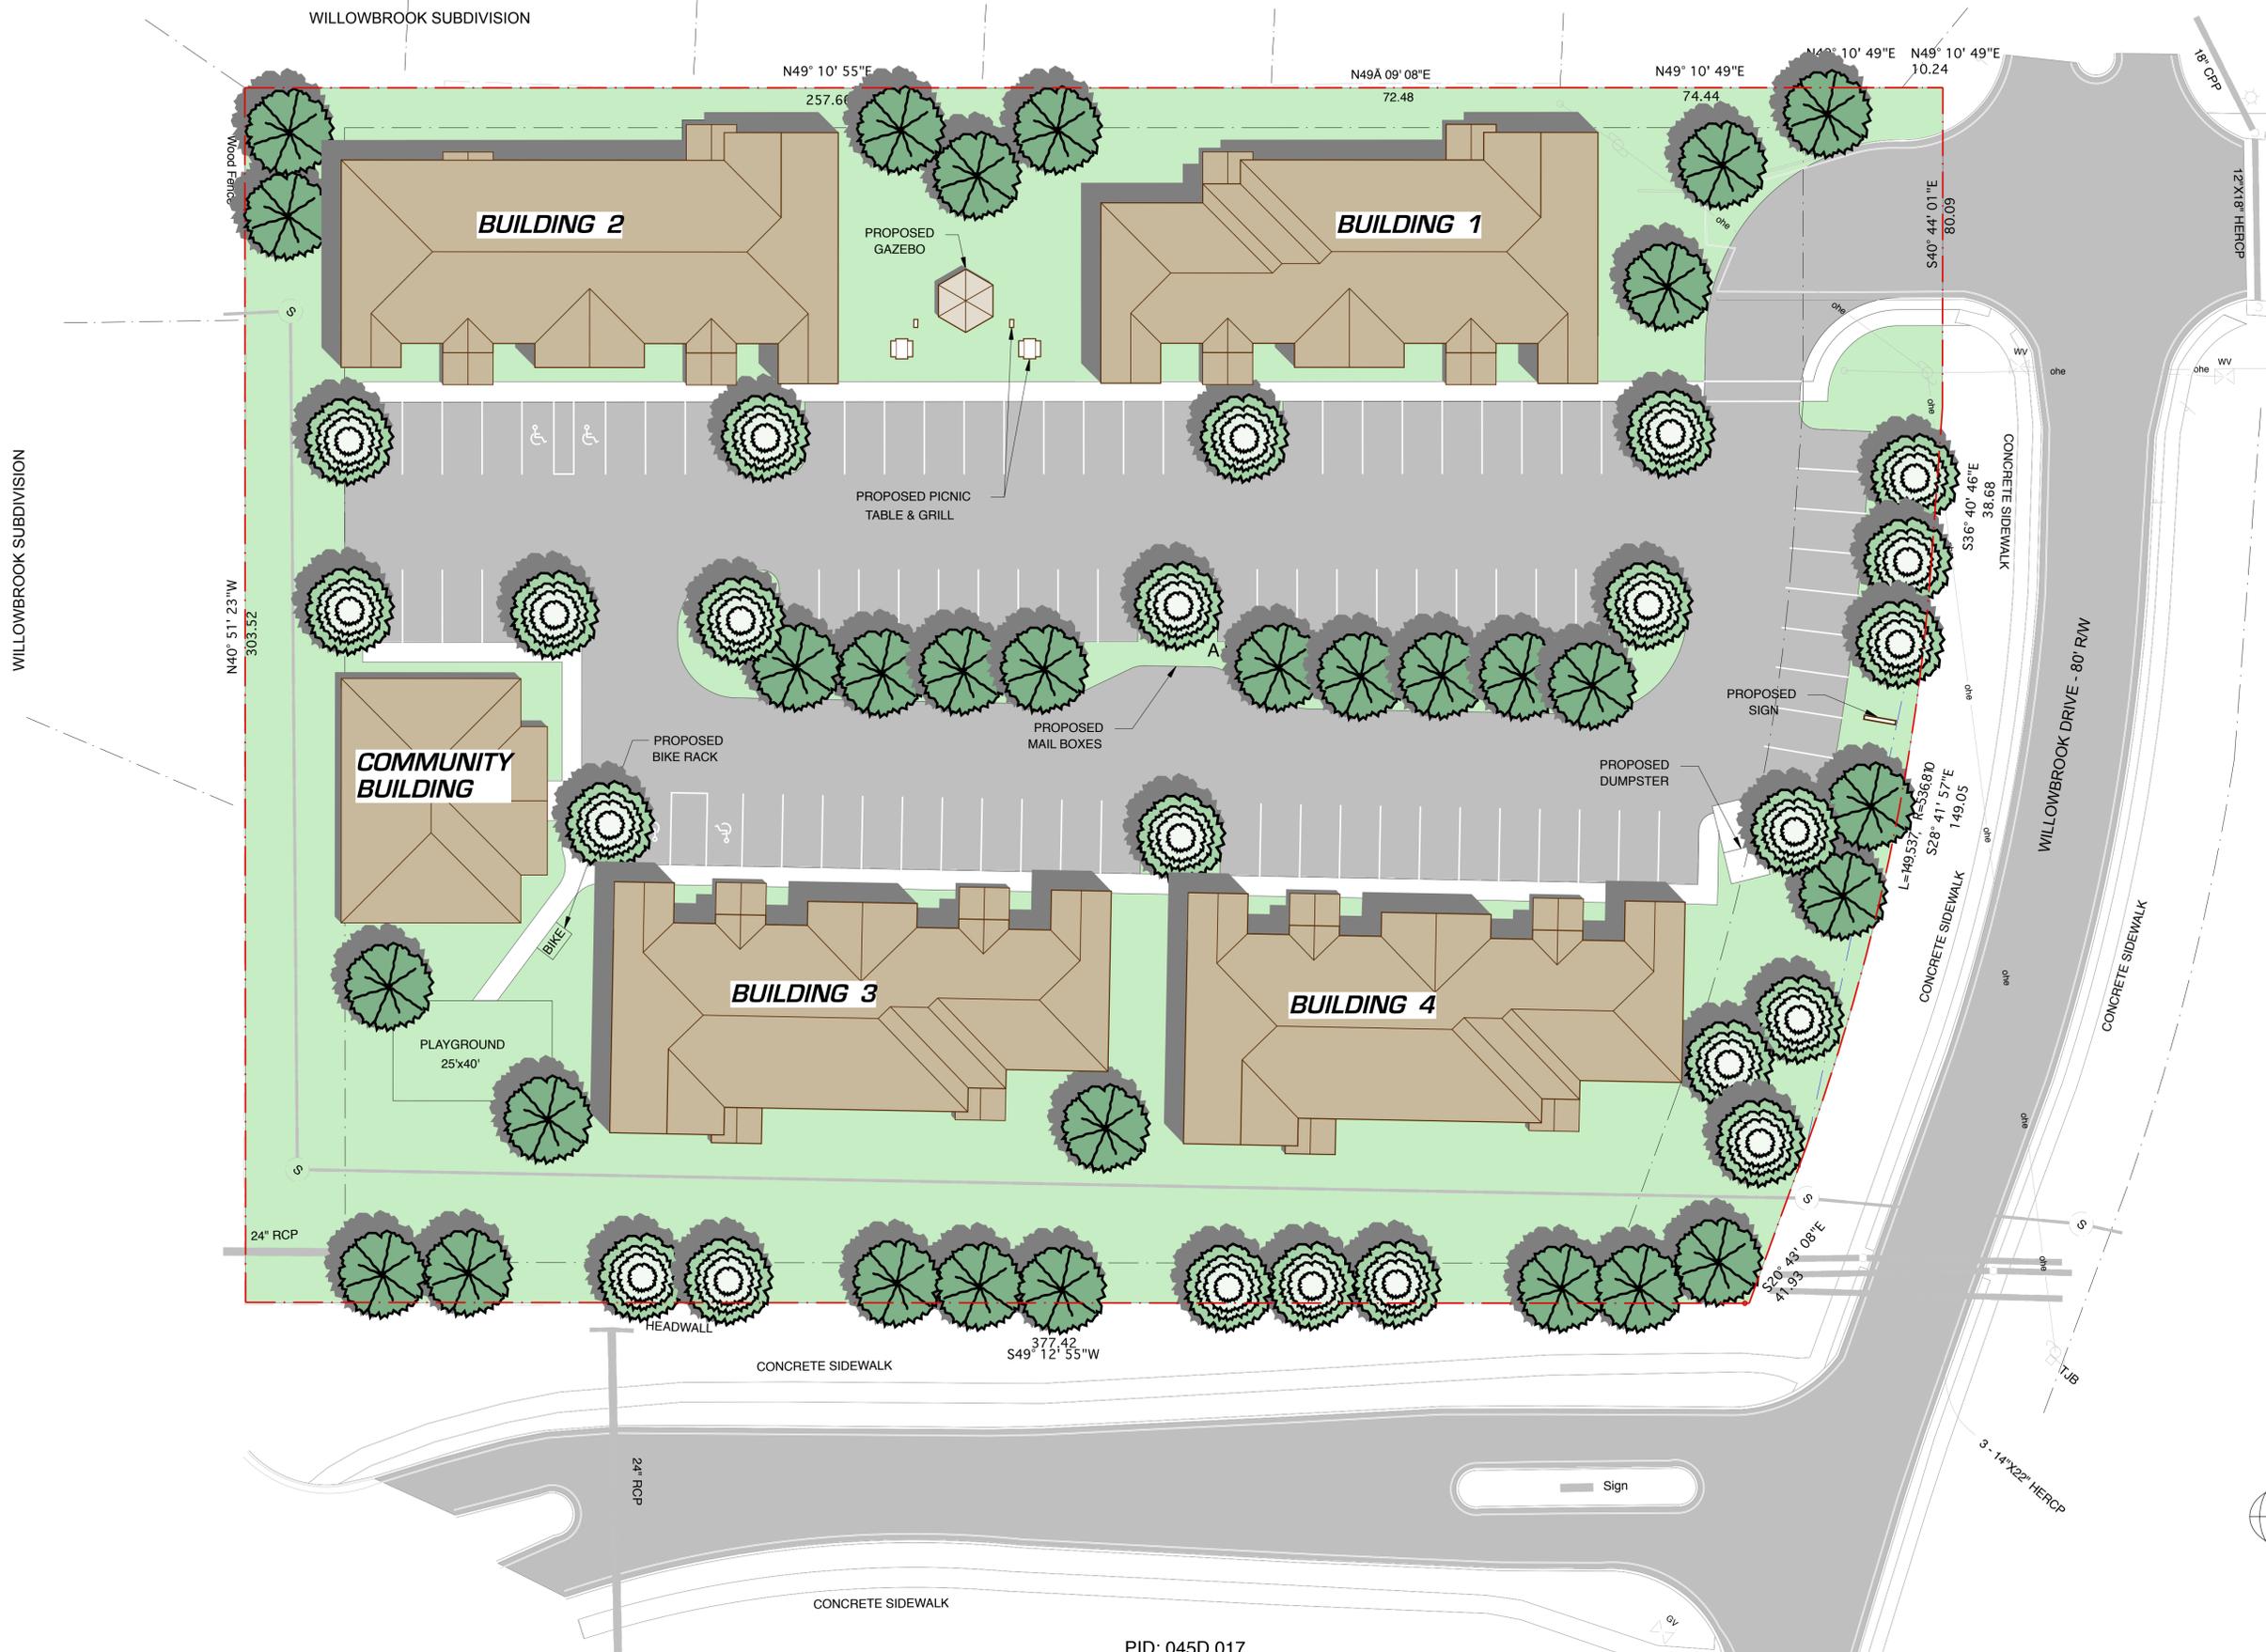


PID: 045D 017

# WILLOWBROOK MEADOWS

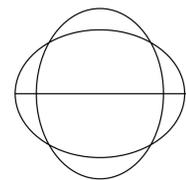


## **BUILDING ONE - FRONT ELEVATION**

1/4" = 1'-0"

 


GRAPHIC SCALE

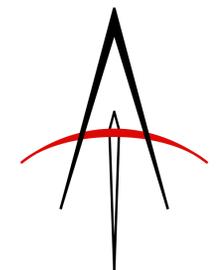


ARCHITECTURE  
ARCHAEOLOGIA-THEATRON-ARCHITECTURE  
ADAM WISLER  
ARCHITECT

# WILLOWBROOK MEADOWS

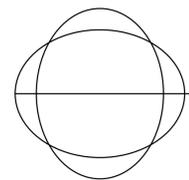


**BUILDING TWO - FRONT ELEVATION**

1/4" = 1'-0"


 


GRAPHIC SCALE

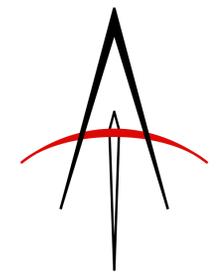


ARCHITECTURE  
ARCHAEOLOGIA-THEATRON-ARCHITECTURE  
ADAM WISLER  
ARCHITECT

# WILLOWBROOK MEADOWS

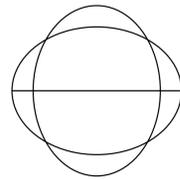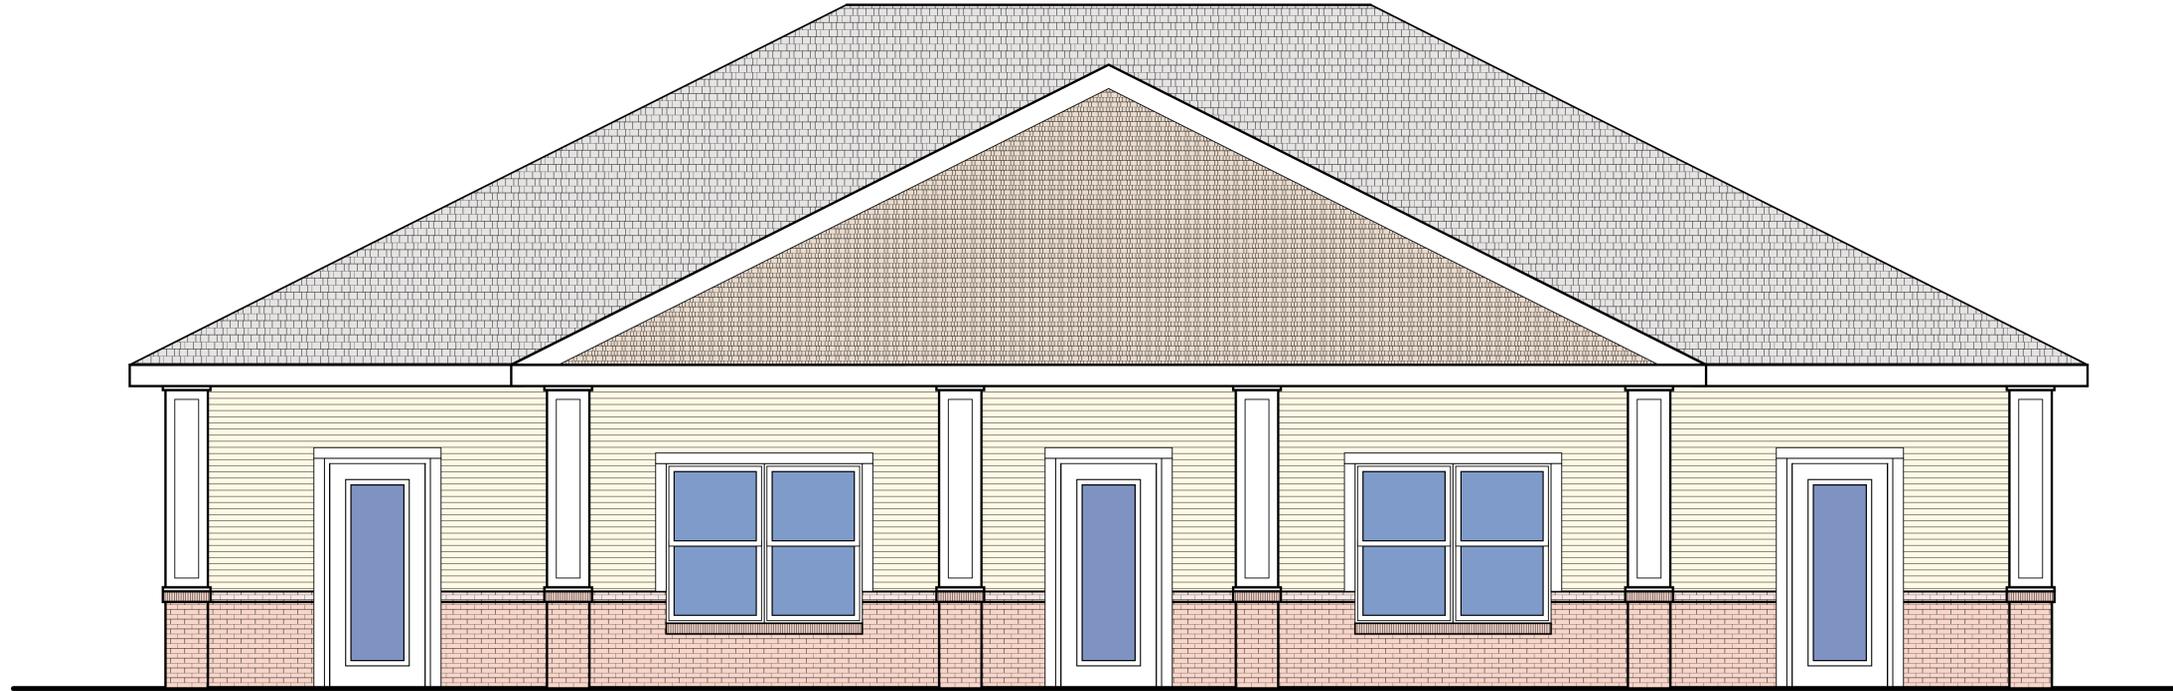


## COMMUNITY BUILDING - FRONT ELEVATION

3/8" = 1'-0"

 


GRAPHIC SCALE

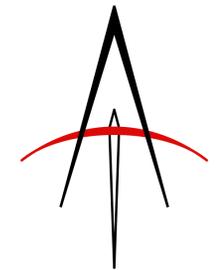


ARCHITECTURE  
ARCHAEOLOGIA-THEATRON-ARCHITECTURE  
ADAM WISLER  
· ARCHITECT ·

# WILLOWBROOK MEADOWS

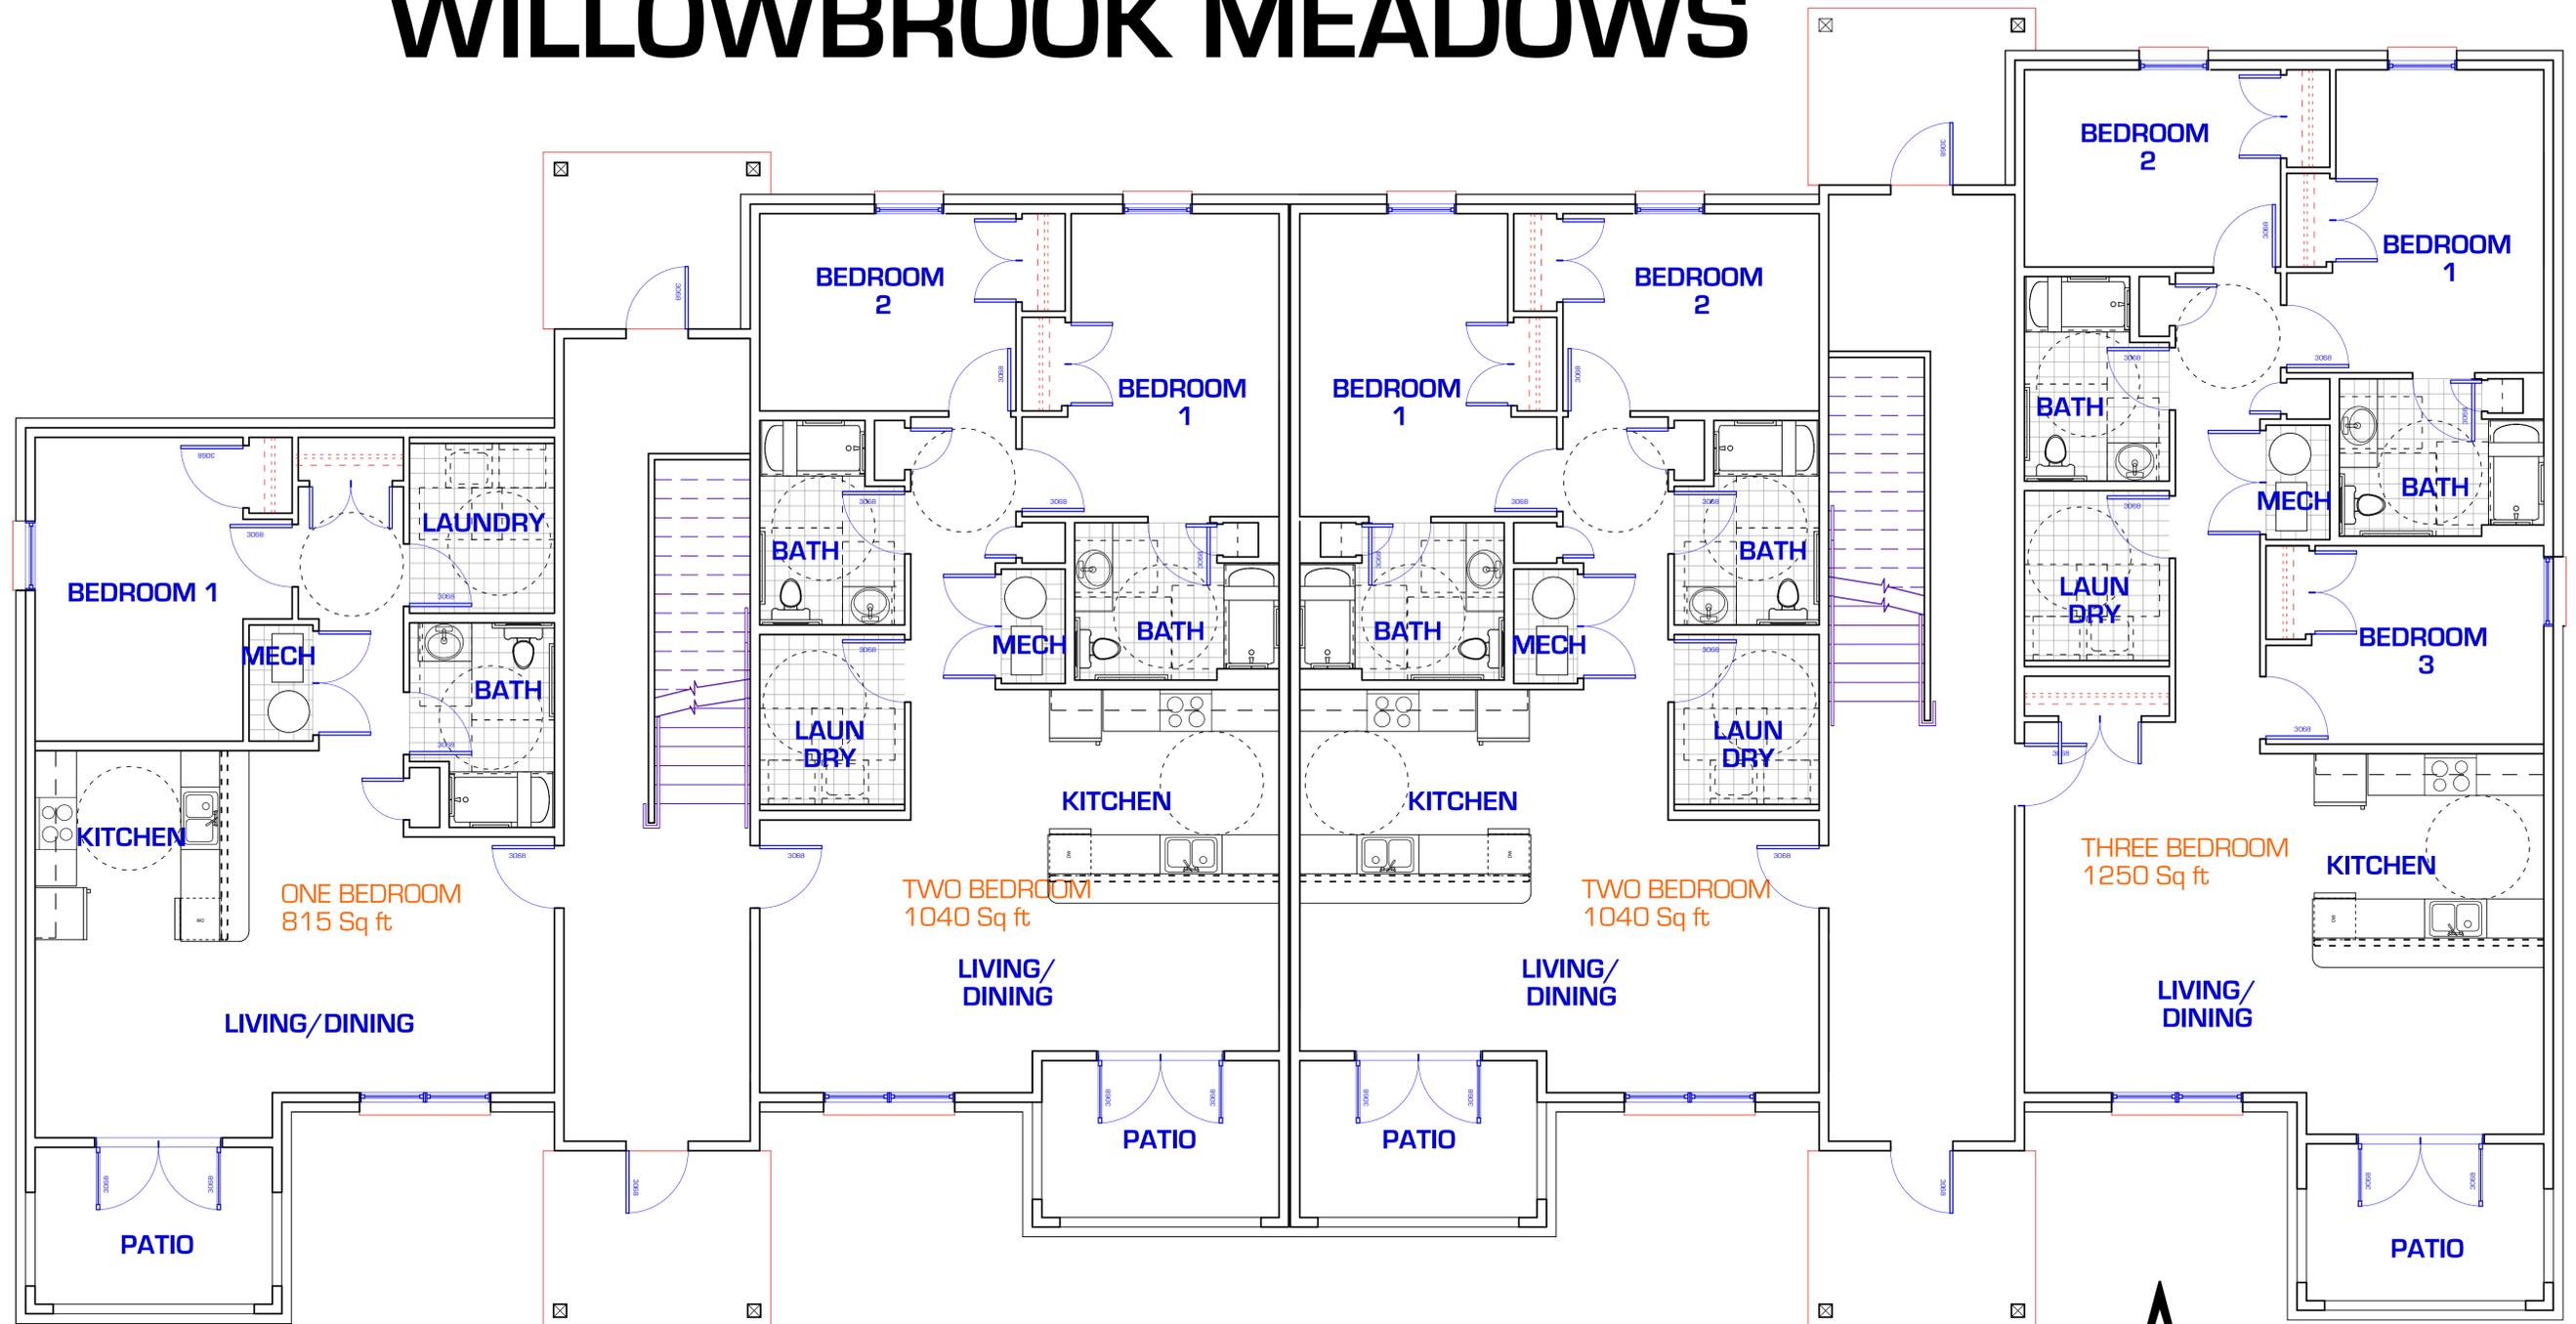

**TOTAL BUILDING:**  
 (3) ONE-BEDROOM UNIT  
 (6) TWO-BEDROOM UNITS  
 (3) THREE-BEDROOM UNITS

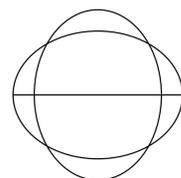

## GROUND FLOOR PLAN - BUILDING 1


1/8" = 1'-0"



GRAPHIC SCALE




**MARIAN**  
 DEVELOPMENT GROUP, LLC  
 People. Neighborhoods. Community.

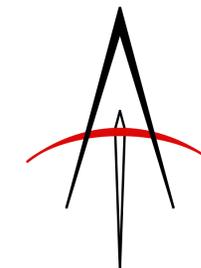


ARCHITECTURE  
 ARCHAEOLOGIA-THETRON-ARCHITECTURE  
**ADAM WISLER**  
 ARCHITECT

# WILLOWBROOK MEADOWS

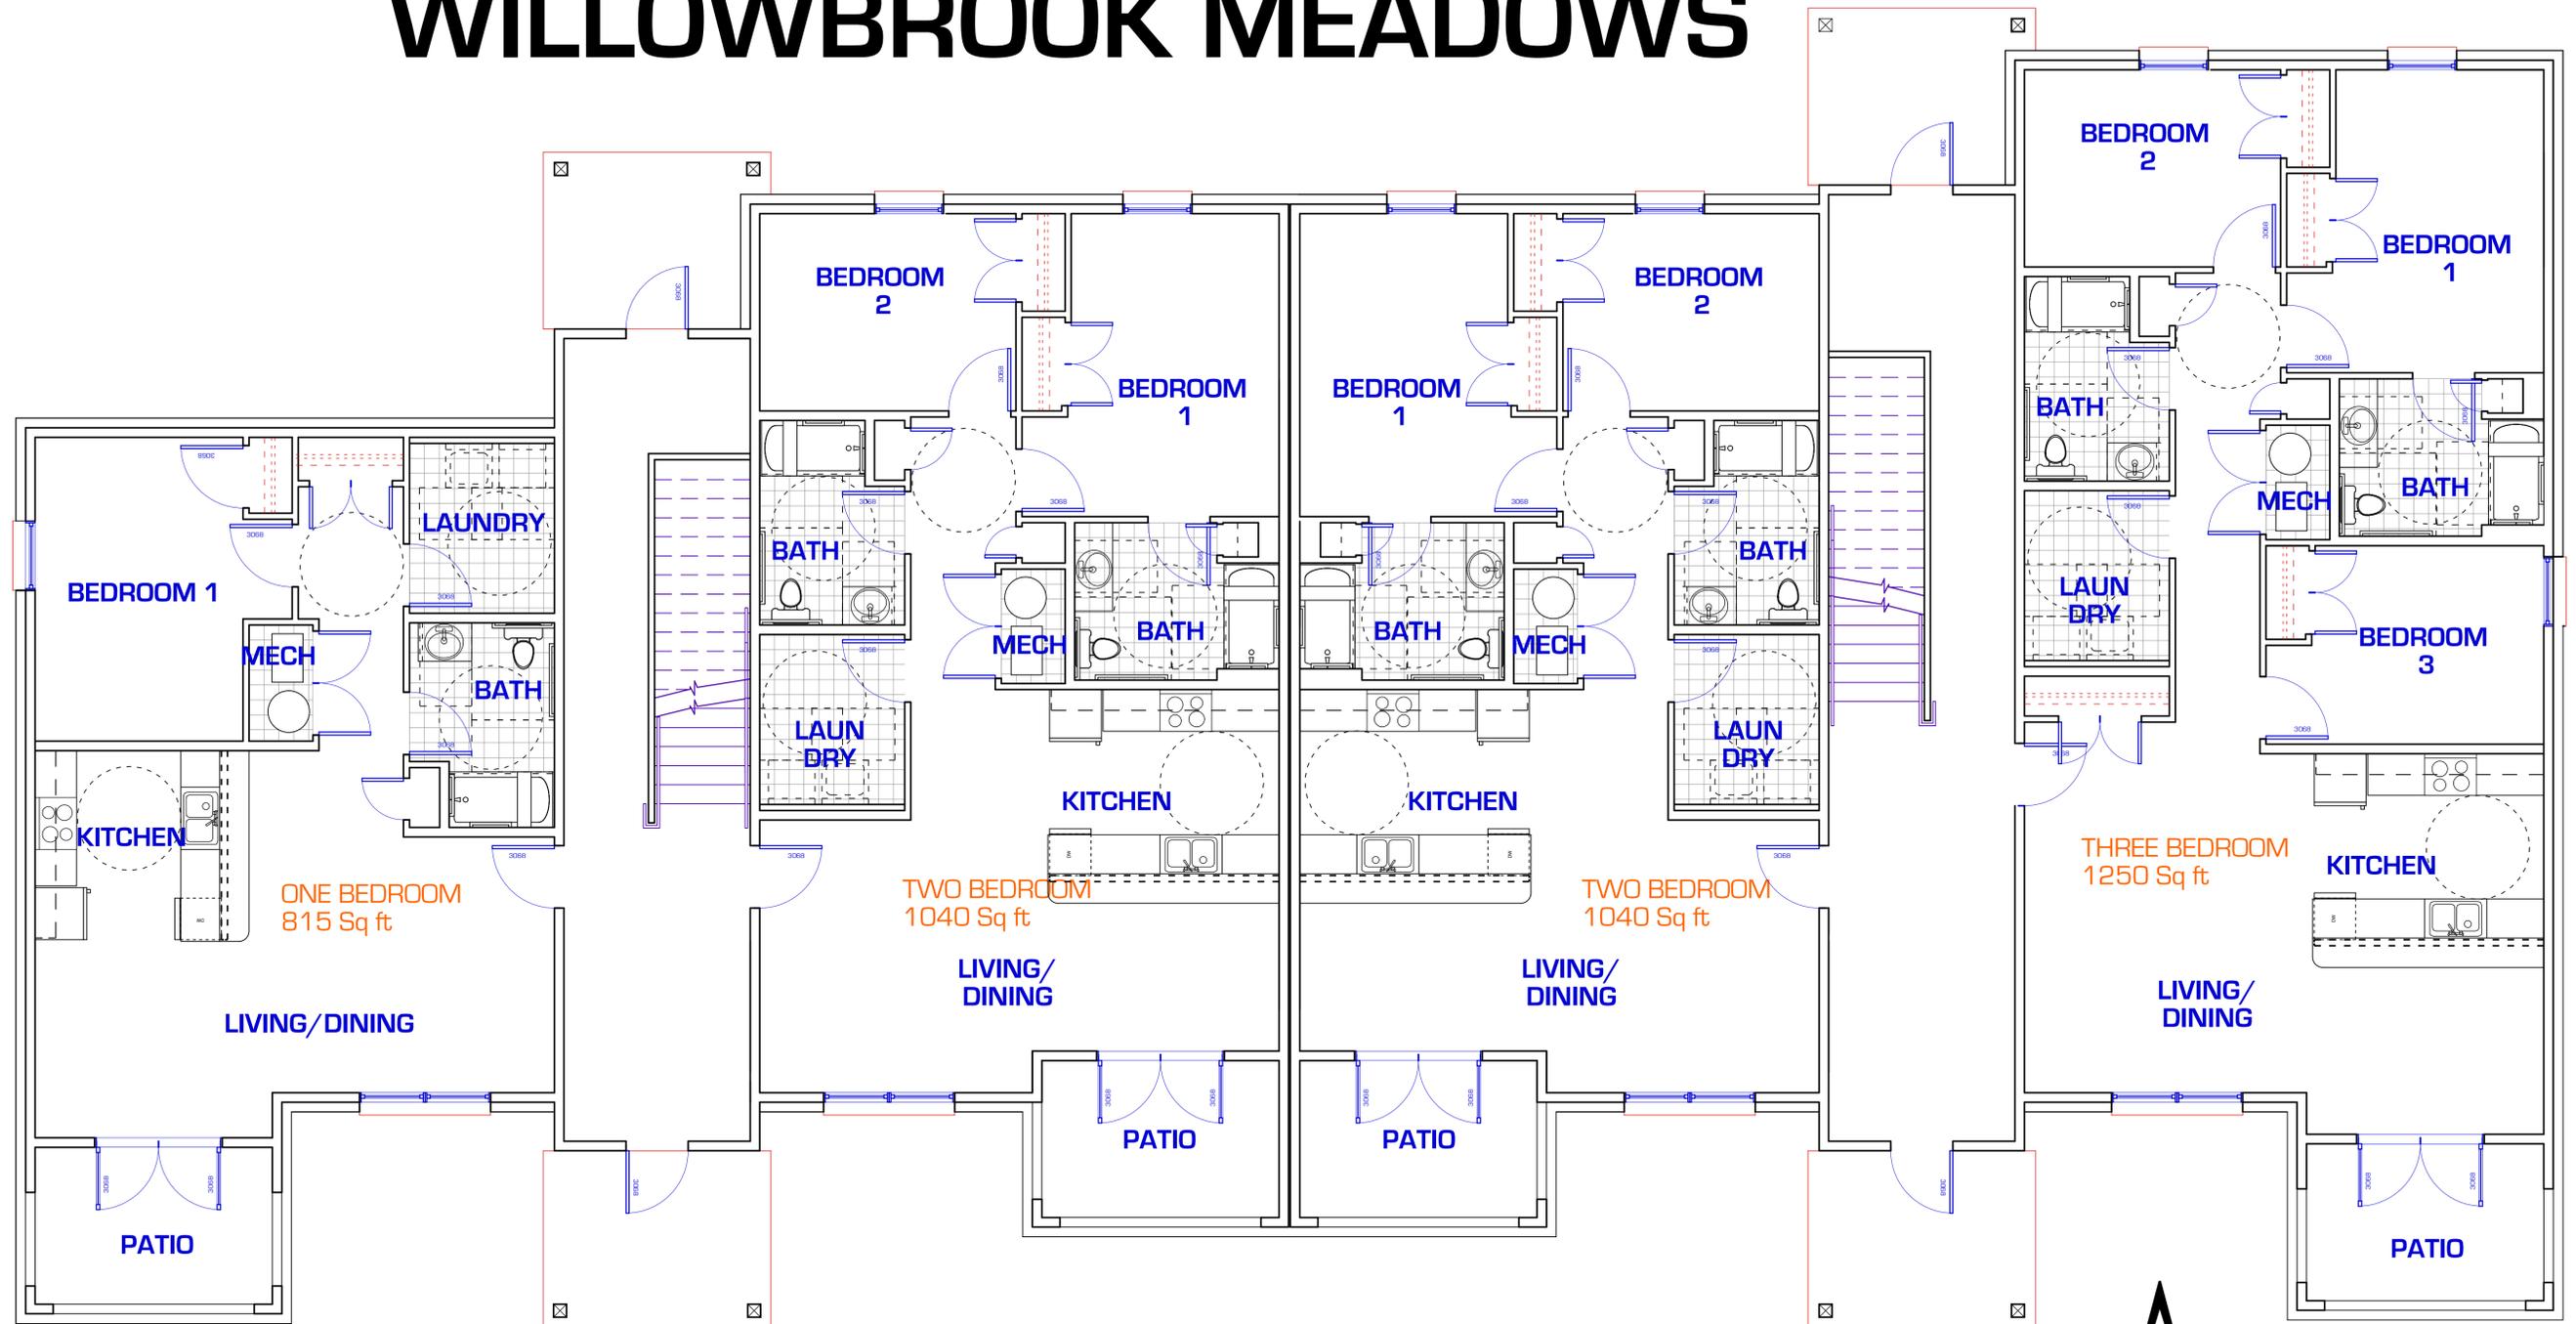

**TOTAL BUILDING:**  
 (3) ONE-BEDROOM UNIT  
 (6) TWO-BEDROOM UNITS  
 (3) THREE-BEDROOM UNITS

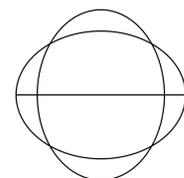

## GROUND FLOOR PLAN - BUILDING 1


1/8" = 1'-0"



GRAPHIC SCALE





**MARIAN**  
 DEVELOPMENT GROUP, LLC  
 People. Neighborhoods. Community.

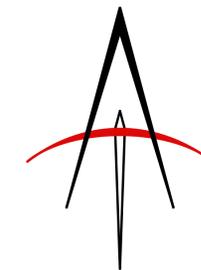

ARCHITECTURE  
 ARCHAEOLOGIA-THEATRON-ARCHITECTURE  
**ADAM WISLER**  
 ARCHITECT

# WILLOWBROOK MEADOWS

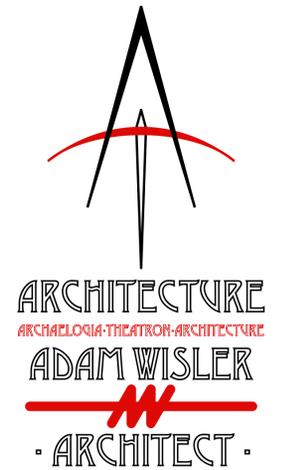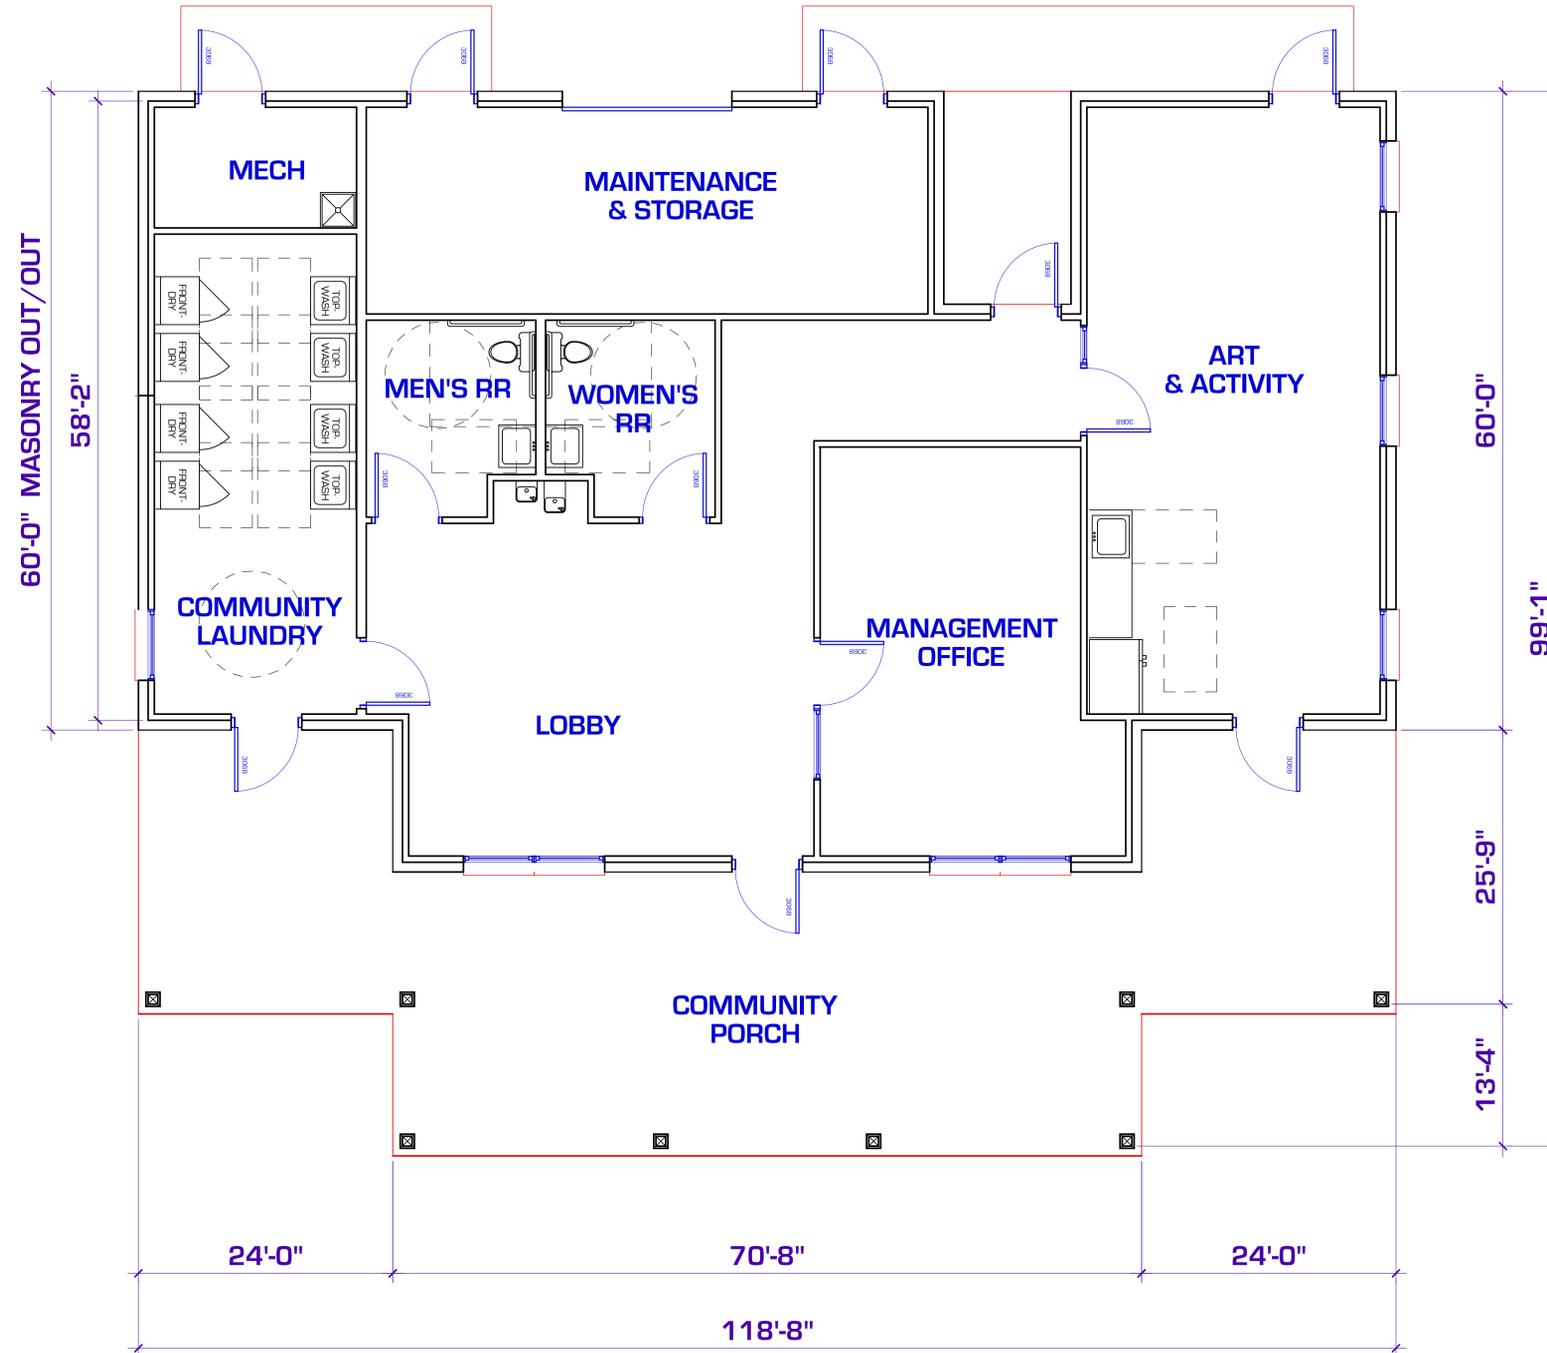

## COMMUNITY BUILDING GROUND FLOOR PLAN

